

EXPLANATION

- Soil Boring Completed as a Temporary Monitoring Well (LTE)
- Existing Monitoring Well (SEM)
- Former Monitoring Well (WALSH/URS/SEM)
- Former Soil Boring and/or Concrete Core (SEM)
- Former Soil Boring Completed as a Monitoring Well (URS)
- Property Boundary
- Former Press
- Press Pit
- Fence
- Previous investigation results indicate soil/concrete will be removed in the area
- Previous investigation results indicate PCB concentrations <25 mg/kg
- Previous investigation results with PCB concentrations not detected or <1 mg/kg

Results reported in milligrams per kilogram (mg/kg)
PCB = Polychlorinated biphenyls


Map Projection:
State Plane Feet, Colorado Central Zone, NAD83.
Aerial Photo Basemap Source:
Copyright 2013 Esri, DeLorme, NAVTEQ, TomTom.

40 0 40 Feet
1 inch = 40 feet

Figure 5 PREVIOUS INVESTIGATION PCB RESULTS

MOLINE STREET PCB SITE
AURORA, COLORADO

PROJECT NO. 41569671	DRAWING NO. Fig5_PCB_previous.mxd	DATE 2/27/14
-------------------------	--------------------------------------	-----------------

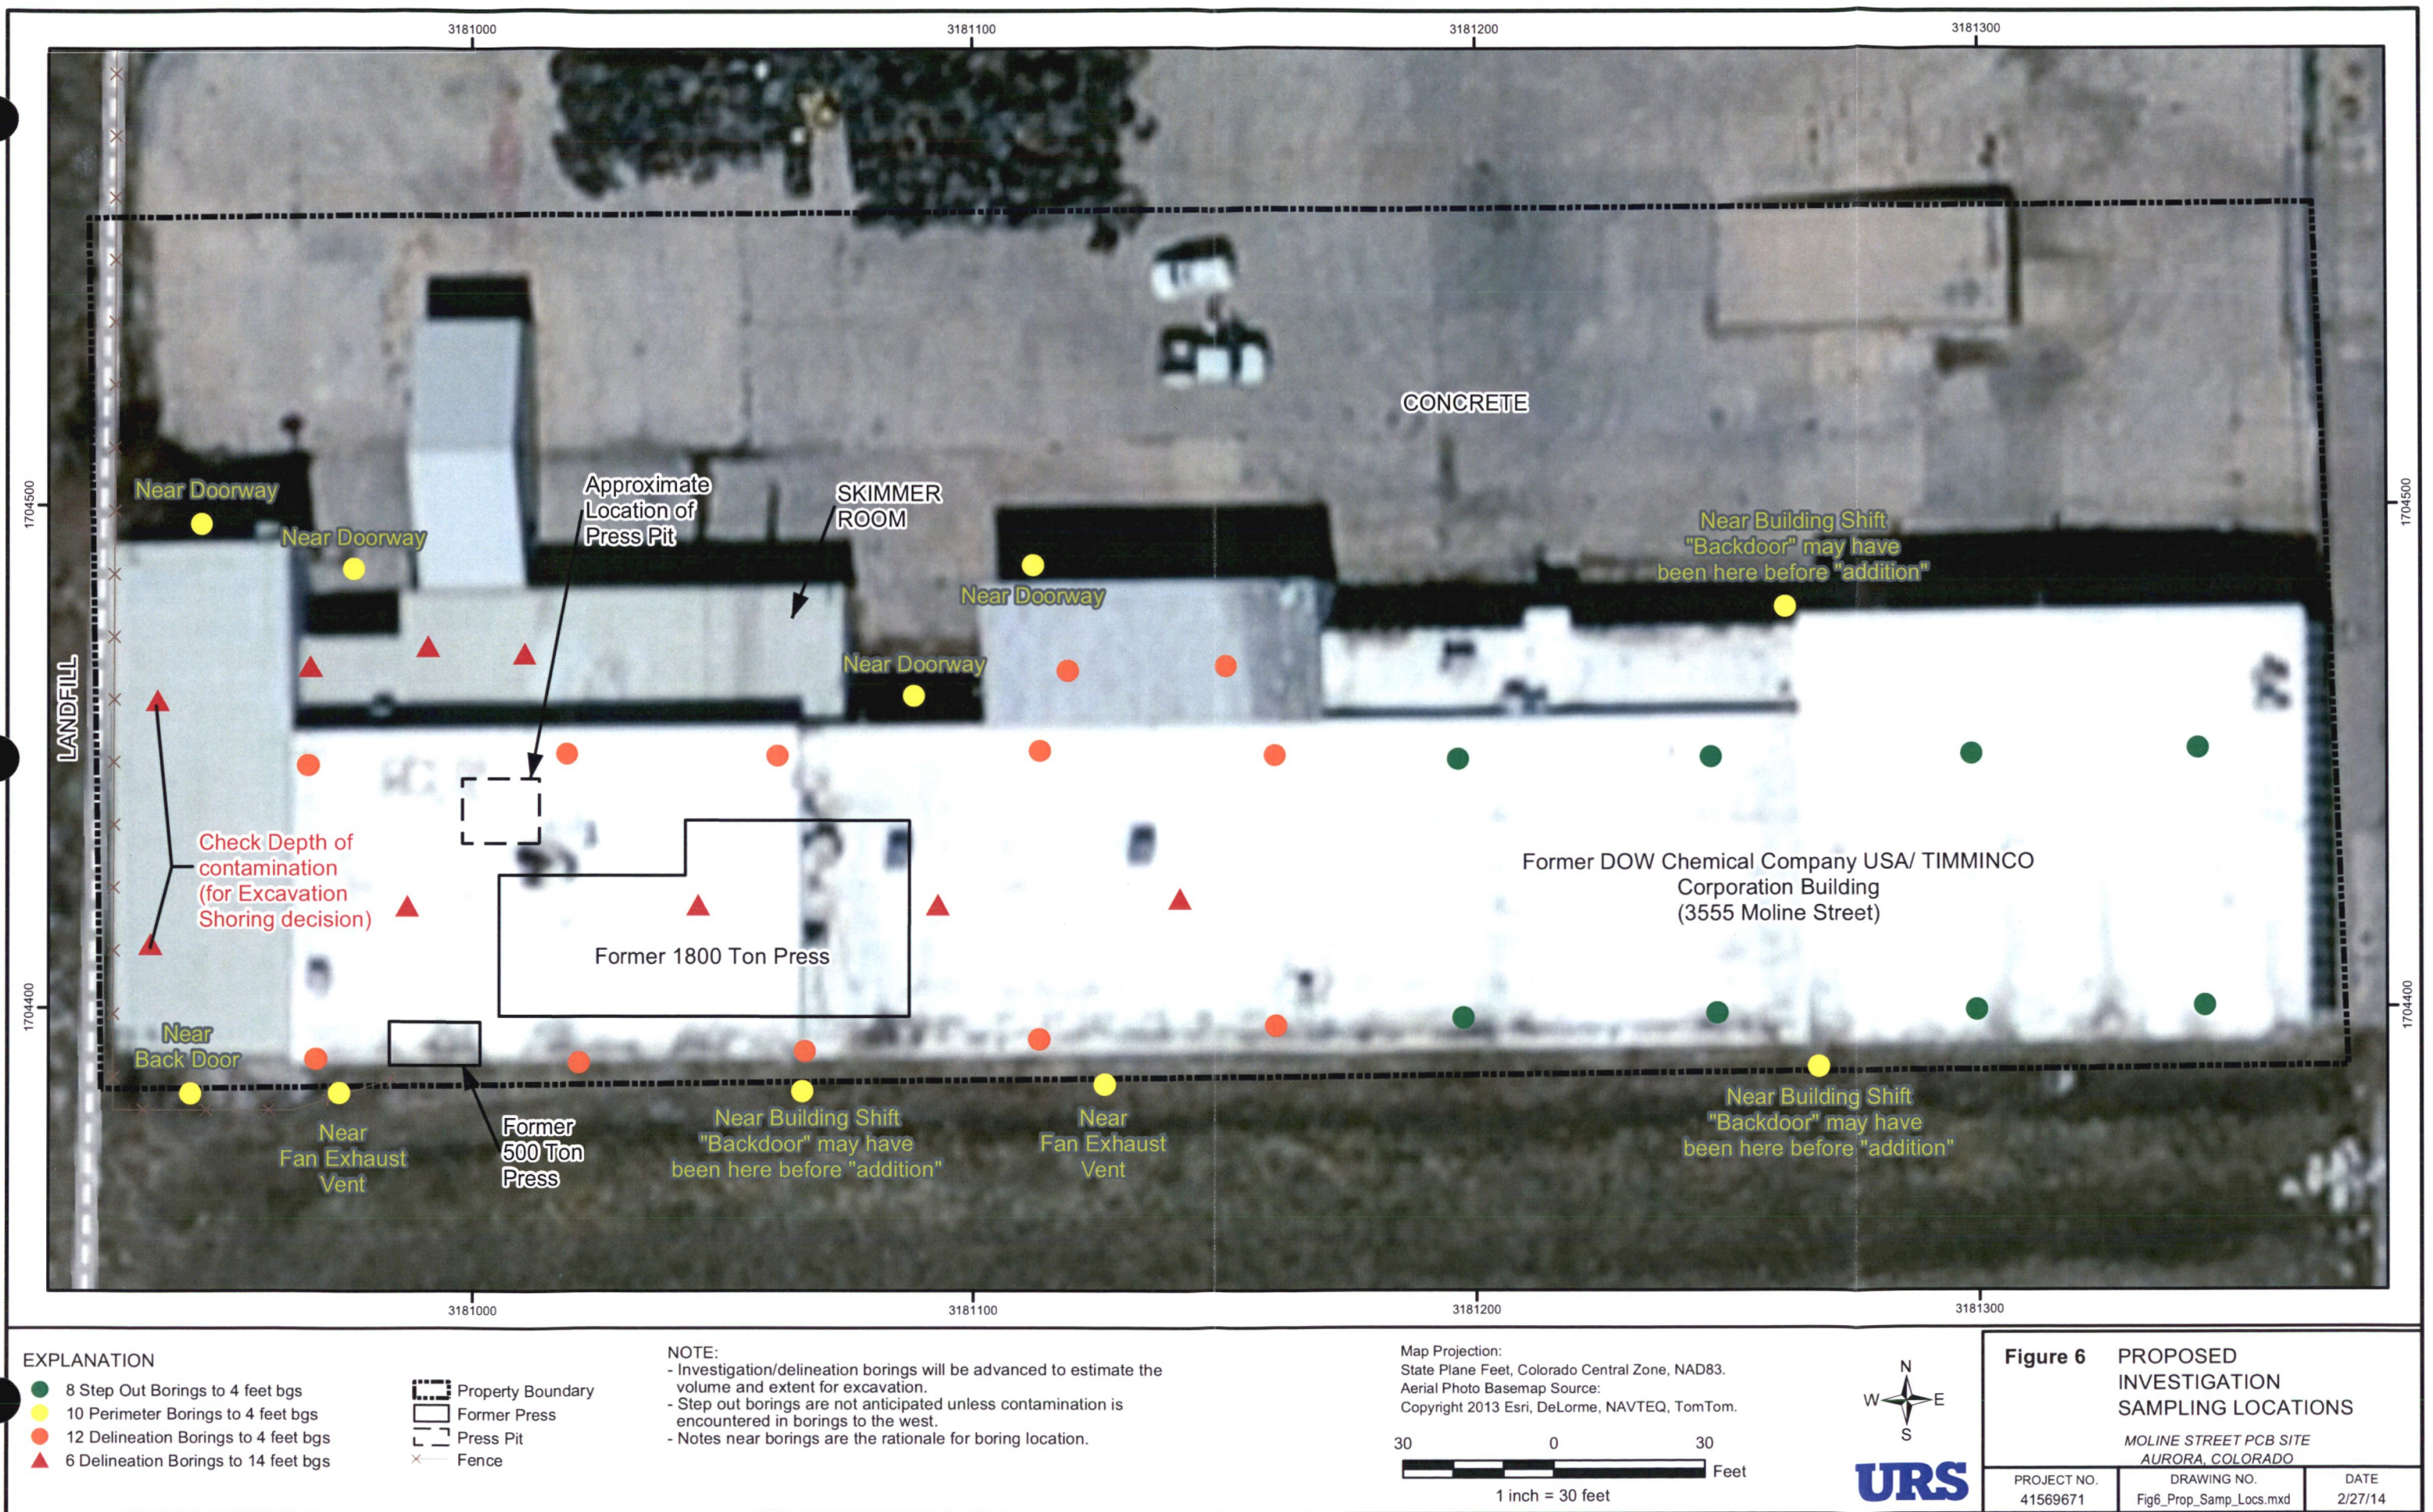



EXPLANATION

- | | |
|----------------------|--------------|
| Construction Fencing | Former Press |
| Field Trailer | Press Pit |
| Truck Entrance | Fence |

Map Projection:
State Plane Feet, Colorado Central Zone, NAD83.
Aerial Photo Basemap Source:
Copyright 2013 Esri, DeLorme, NAVTEQ, TomTom.

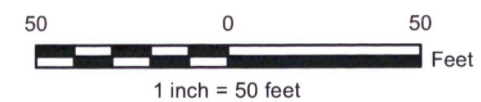


Figure 7 PROPOSED CONSTRUCTION LAYOUT LIMITS

MOLINE STREET PCB SITE
AURORA, COLORADO

PROJECT NO.	DRAWING NO.	DATE
41569671	Fig7_Construction_Layout.mxd	2/27/14